


DETOUR 2 - ROCKHAMPTON ROAD / YEPPOON ROAD DETOUR

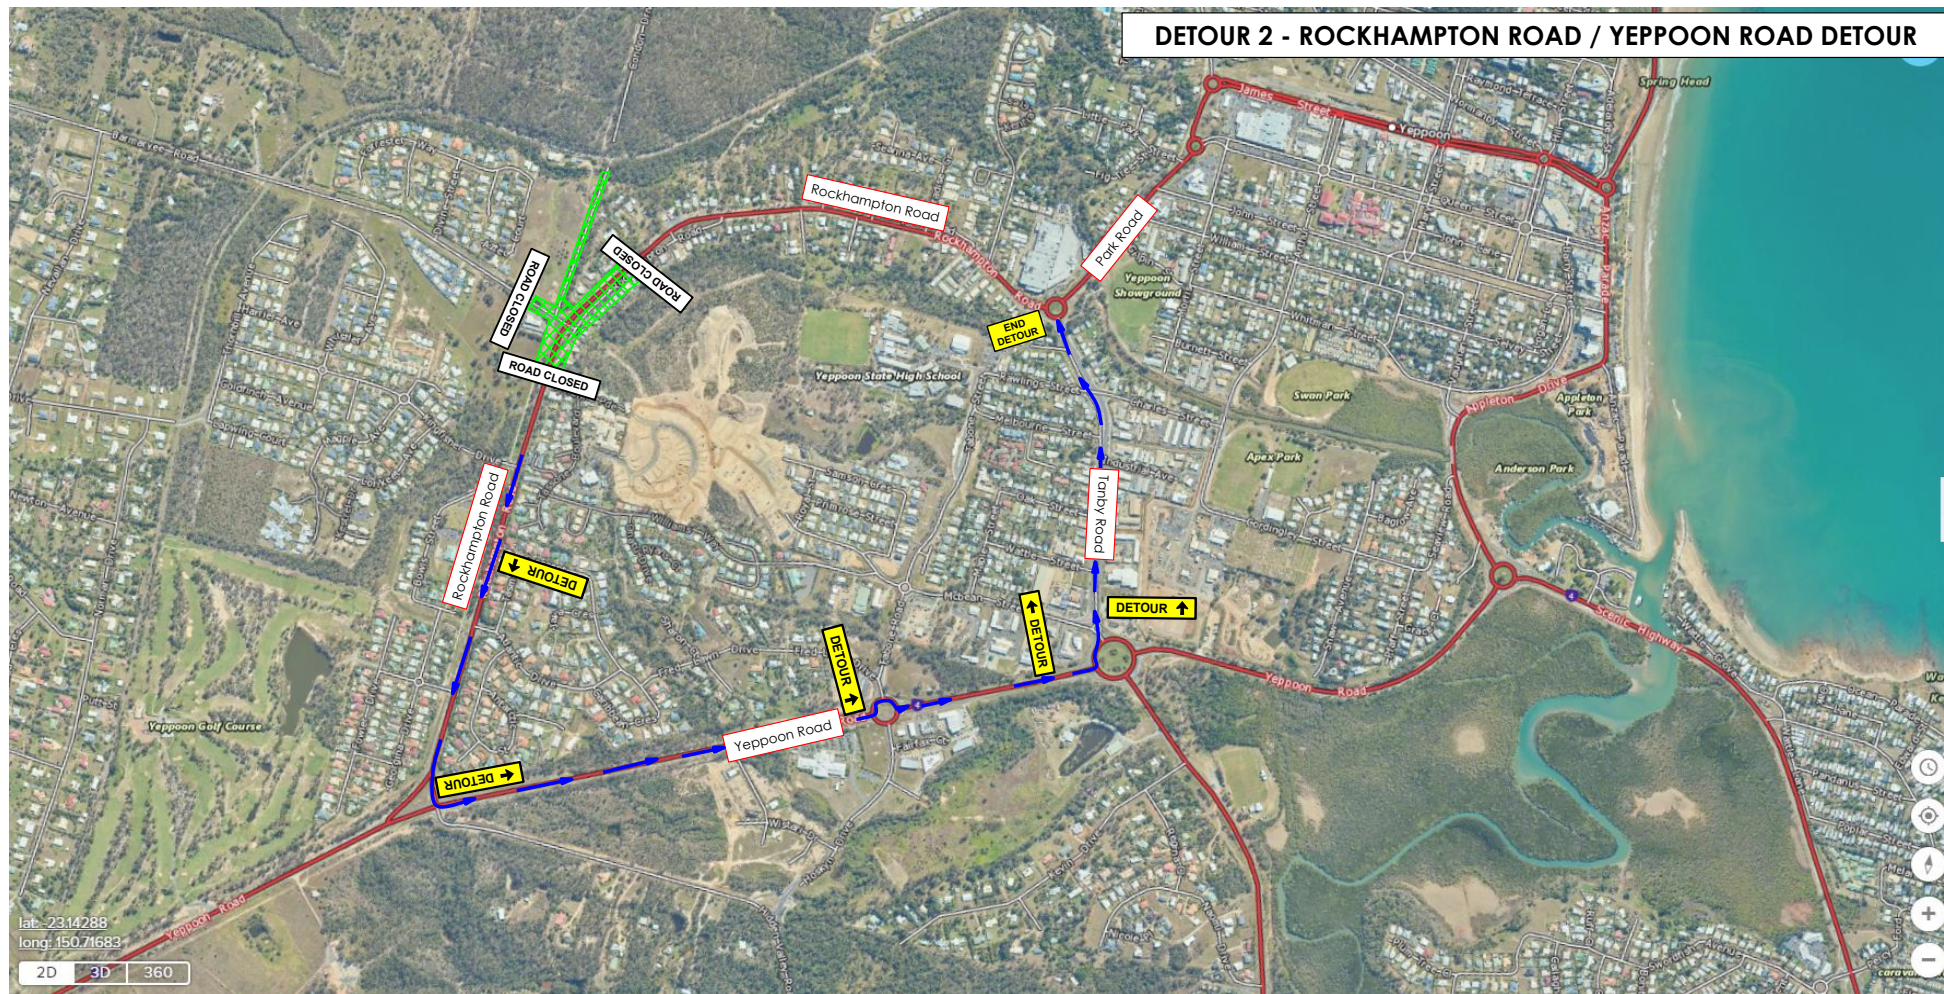

lat: -23.14288
long: 150.71683

2D 3D 360

Date: 28/11/2018 **Author:** Chantal Johnson TMD # OP380 **Project:** Asphaltting Works
TGS Drawing Number: TGS18/00647 **Page:** 8 of 13 **Version:** 1
Revision Date: -

Comments:

Type of Works: Asphaltting Works
Where: Barmarkey Road and Rockhampton Road, Hidden Valley
Date of Works: 10 - 12 December 2018
Time of Works: 0600 - 1800
Drawing not to scale
Signage Based off MUTCD Eighth Edition 2018

Site Contact: Livingstone Shire Council
ECTC Nominated Traffic Officer: Joe Townsend 0438 381 016


East Coast Traffic Control Pty Ltd

Copyright protects this publication except for the purpose permitted by the copyright act reproduction by whatever means is prohibited without prior permission of ECTC.
If ECTC is not the responsible contractor for implementing the requirements of this plan ECTC takes no responsibility for any accident, incident or other issues that may arise



Chantal Johnson
TMD#: OP380

DETOUR 3 - ROCKHAMPTON ROAD / TANBY ROAD DETOUR

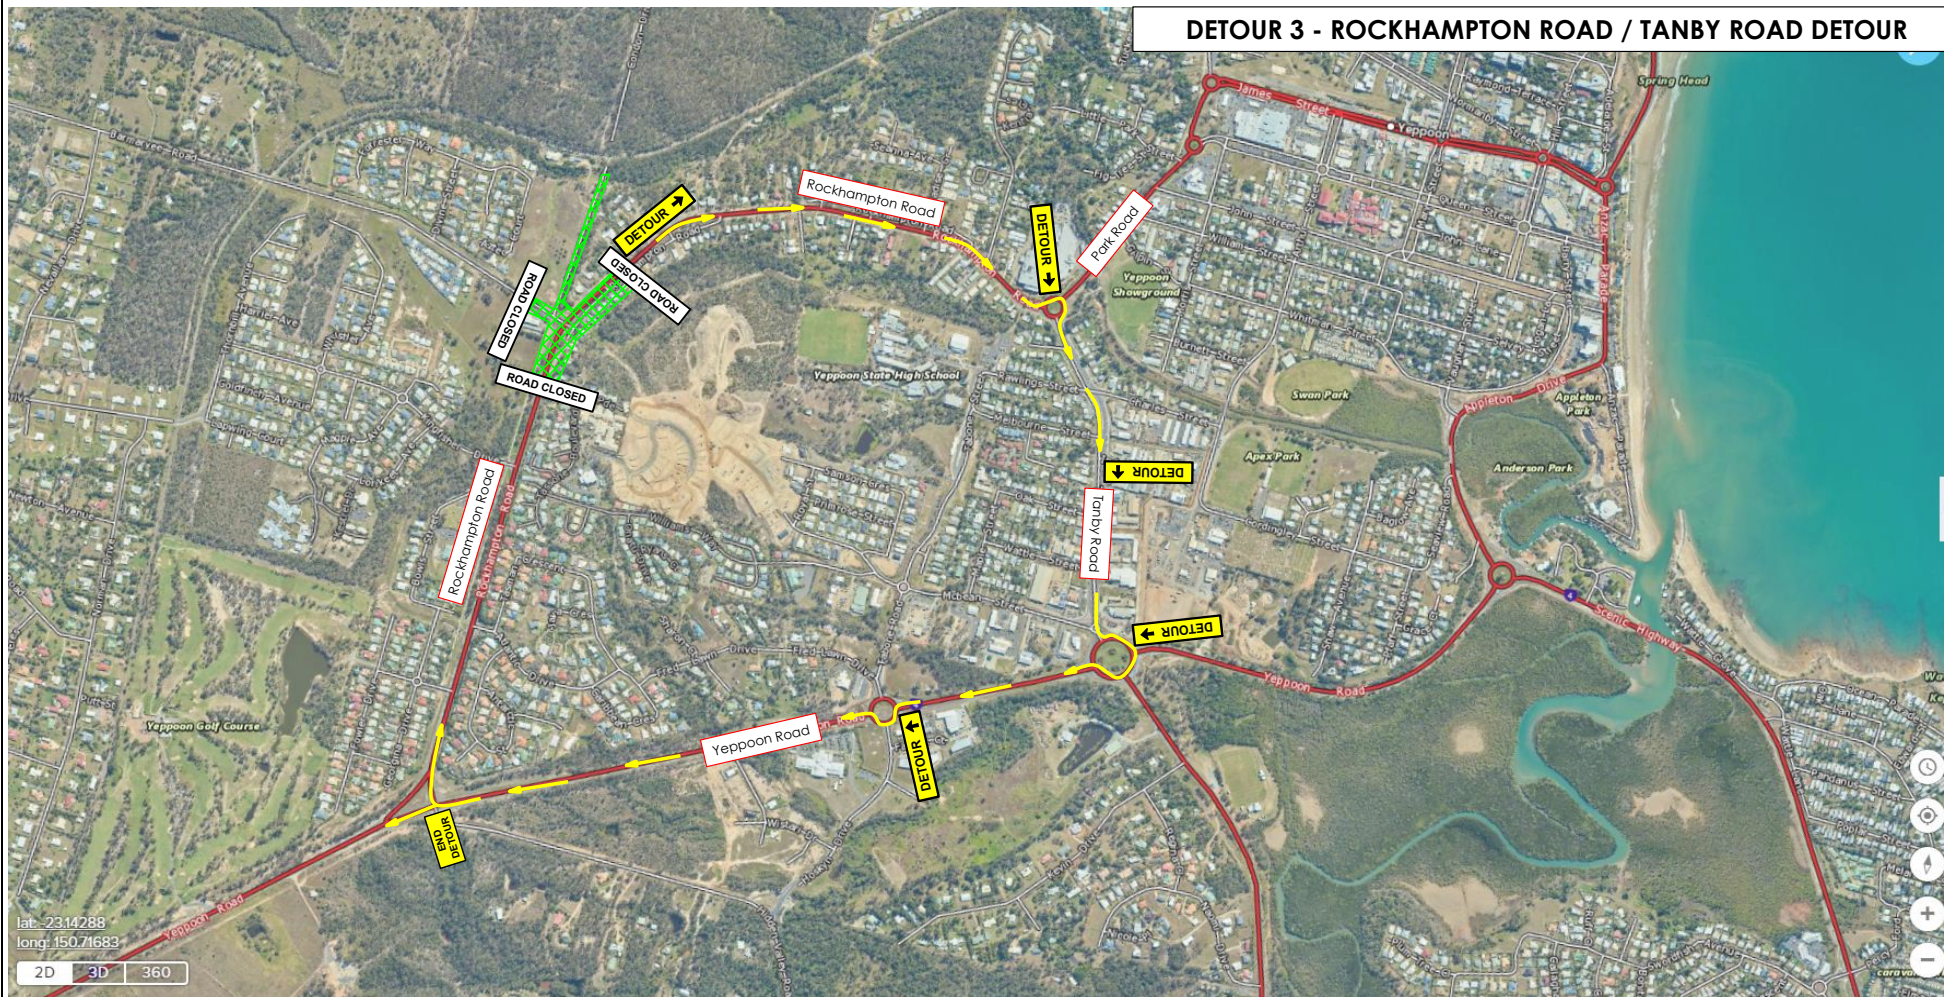

Date: 28/11/2018 **Author:** Chantal Johnson TMD # OP380 **Project:** Asphaltting Works
TGS Drawing Number: TGS18/00648 **Page:** 9 of 13 **Version:** 1
Revision Date: -

Comments:

Type of Works: Asphaltting Works
 Where: Barmaryee Road and Rockhampton Road, Hidden Valley
 Date of Works: 10 - 12 December 2018
 Time of Works: 0600 - 1800
 Drawing not to scale
 Signage Based off MUTCD Eighth Edition 2018

Site Contact: Livingstone Shire Council
 ECTC Nominated Traffic Officer: Joe Townsend 0438 381 016

East Coast Traffic Control Pty Ltd

Copyright protects this publication except for the purpose permitted by the copyright act reproduction by whatever means is prohibited without prior permission of ECTC.
 If ECTC is not the responsible contractor for implementing the requirements of this plan ECTC takes no responsibility for any accident, incident or other issues that may arise



Chantal Johnson
 TMD#: OP380
[Signature]